


# SITUACE č.5 - 1 : 500

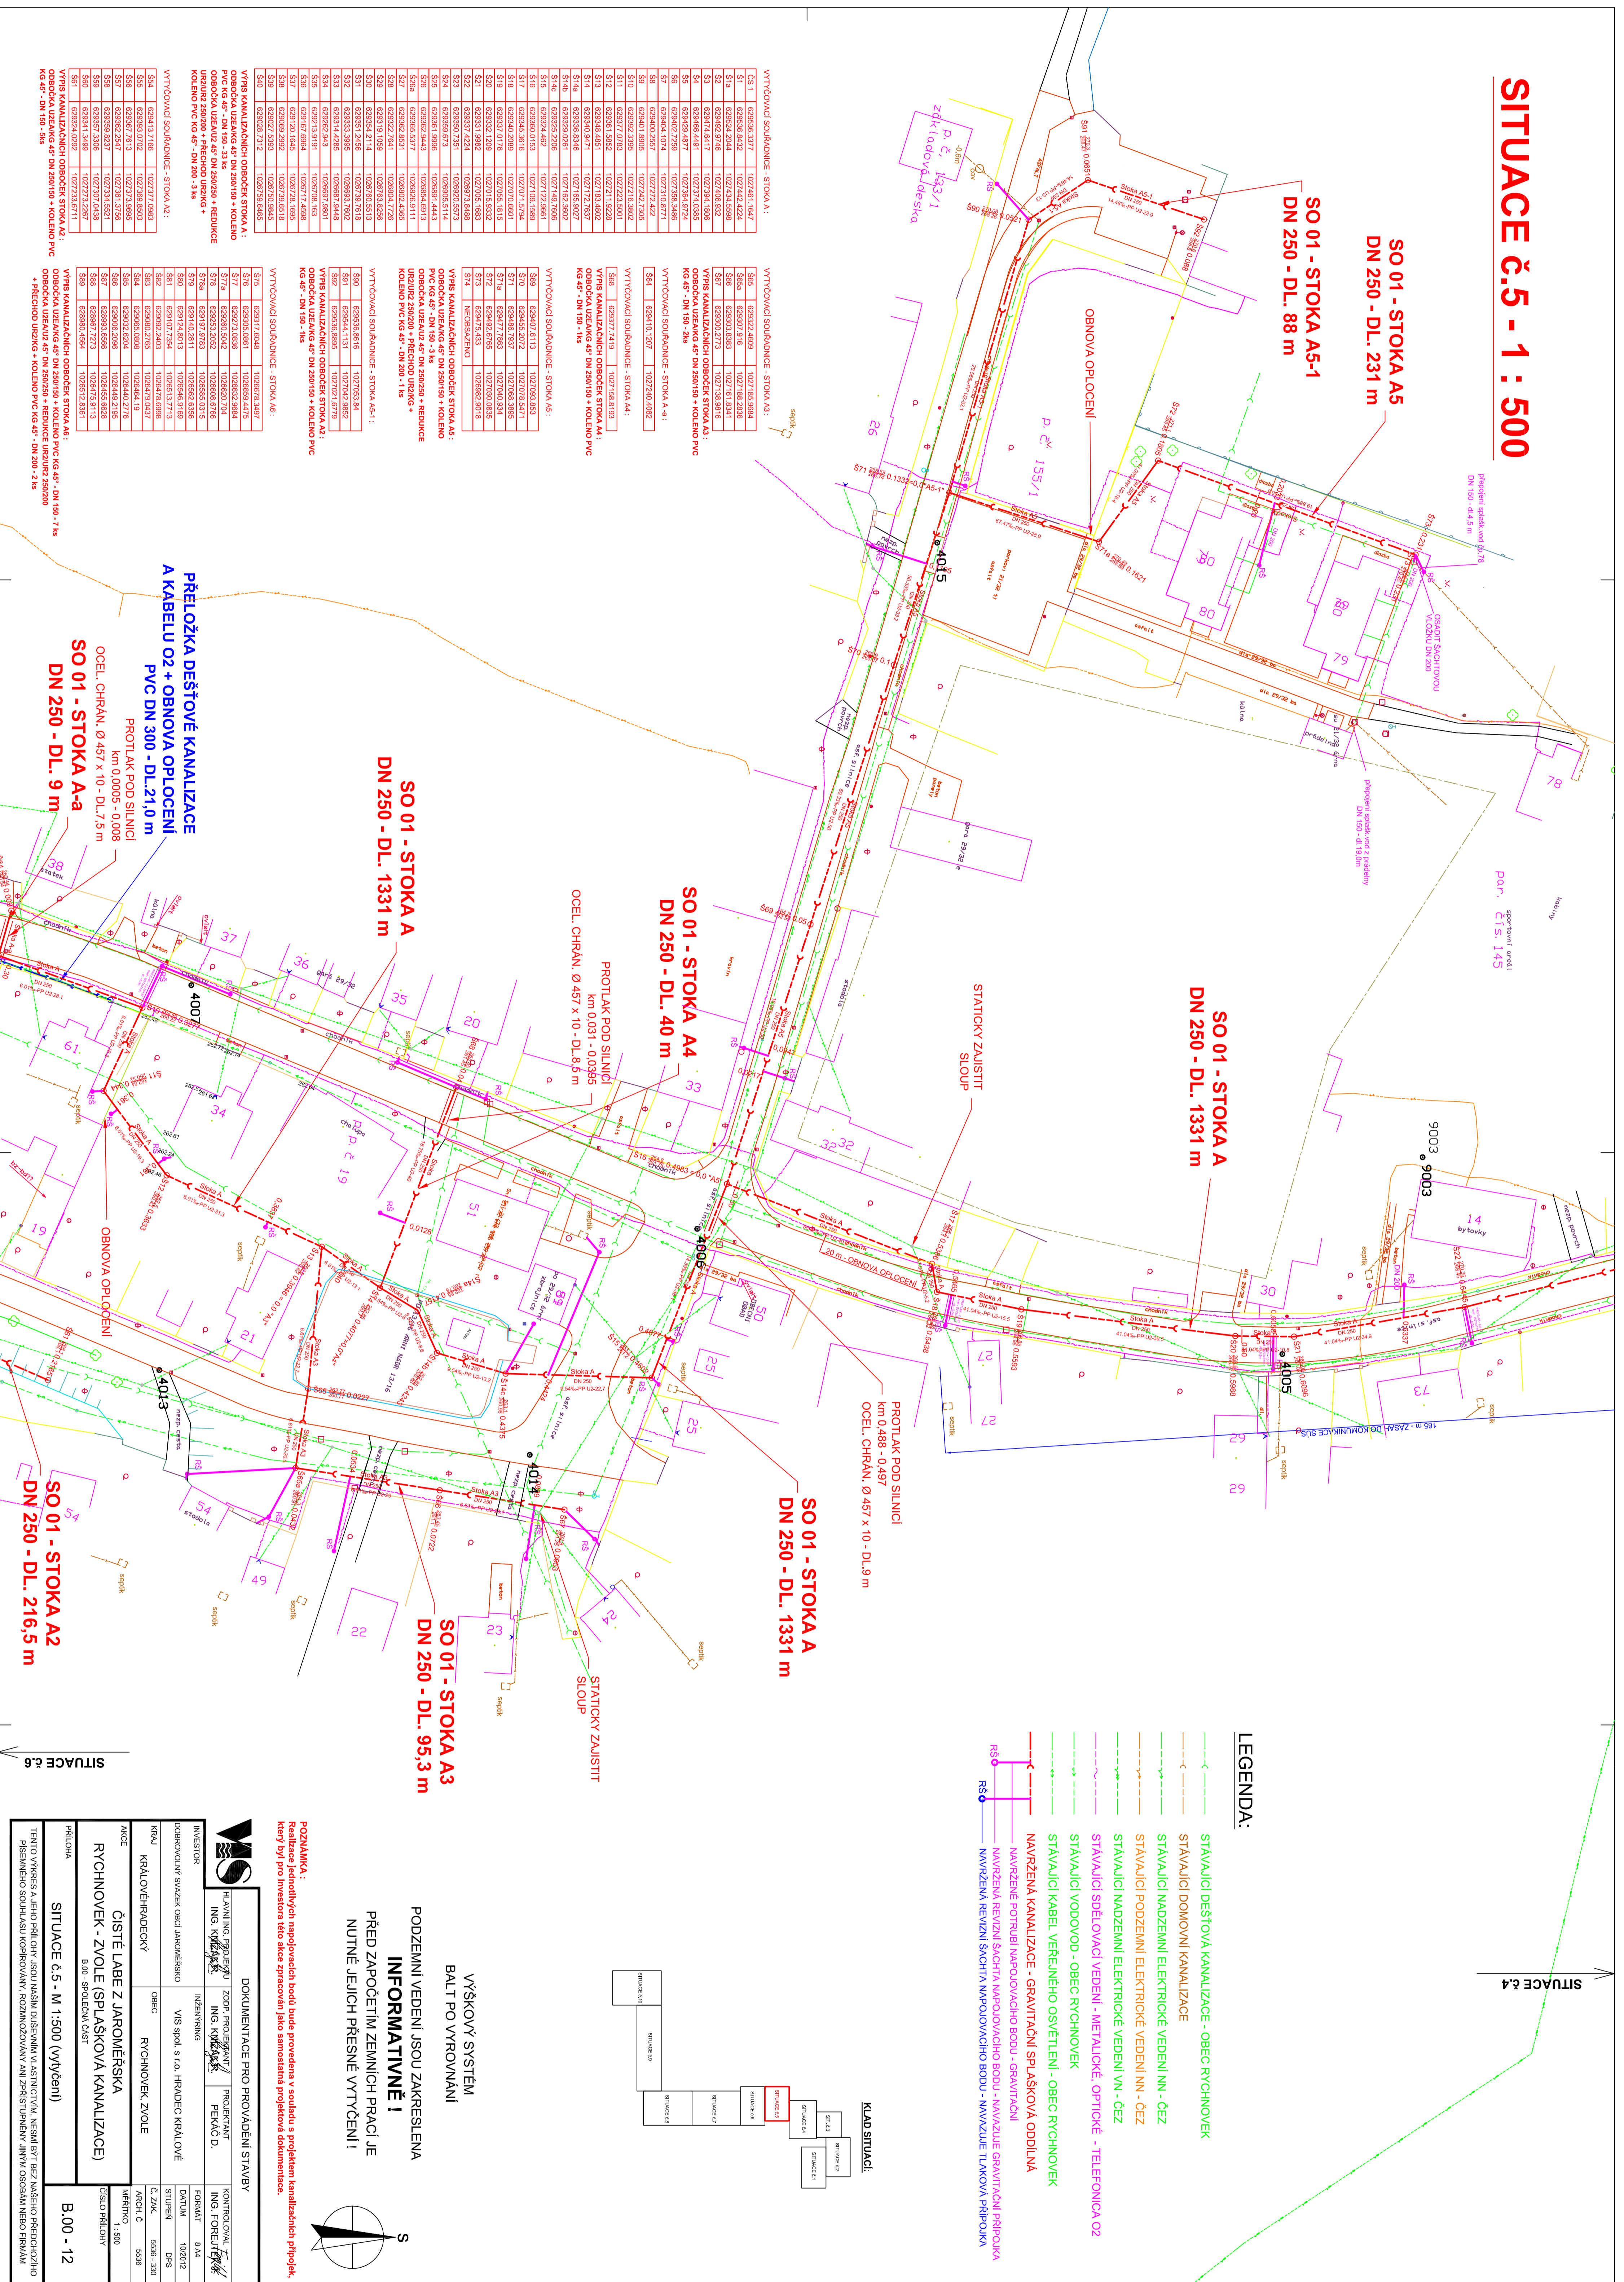




